


Enkelschalige Zelfdragende Wand

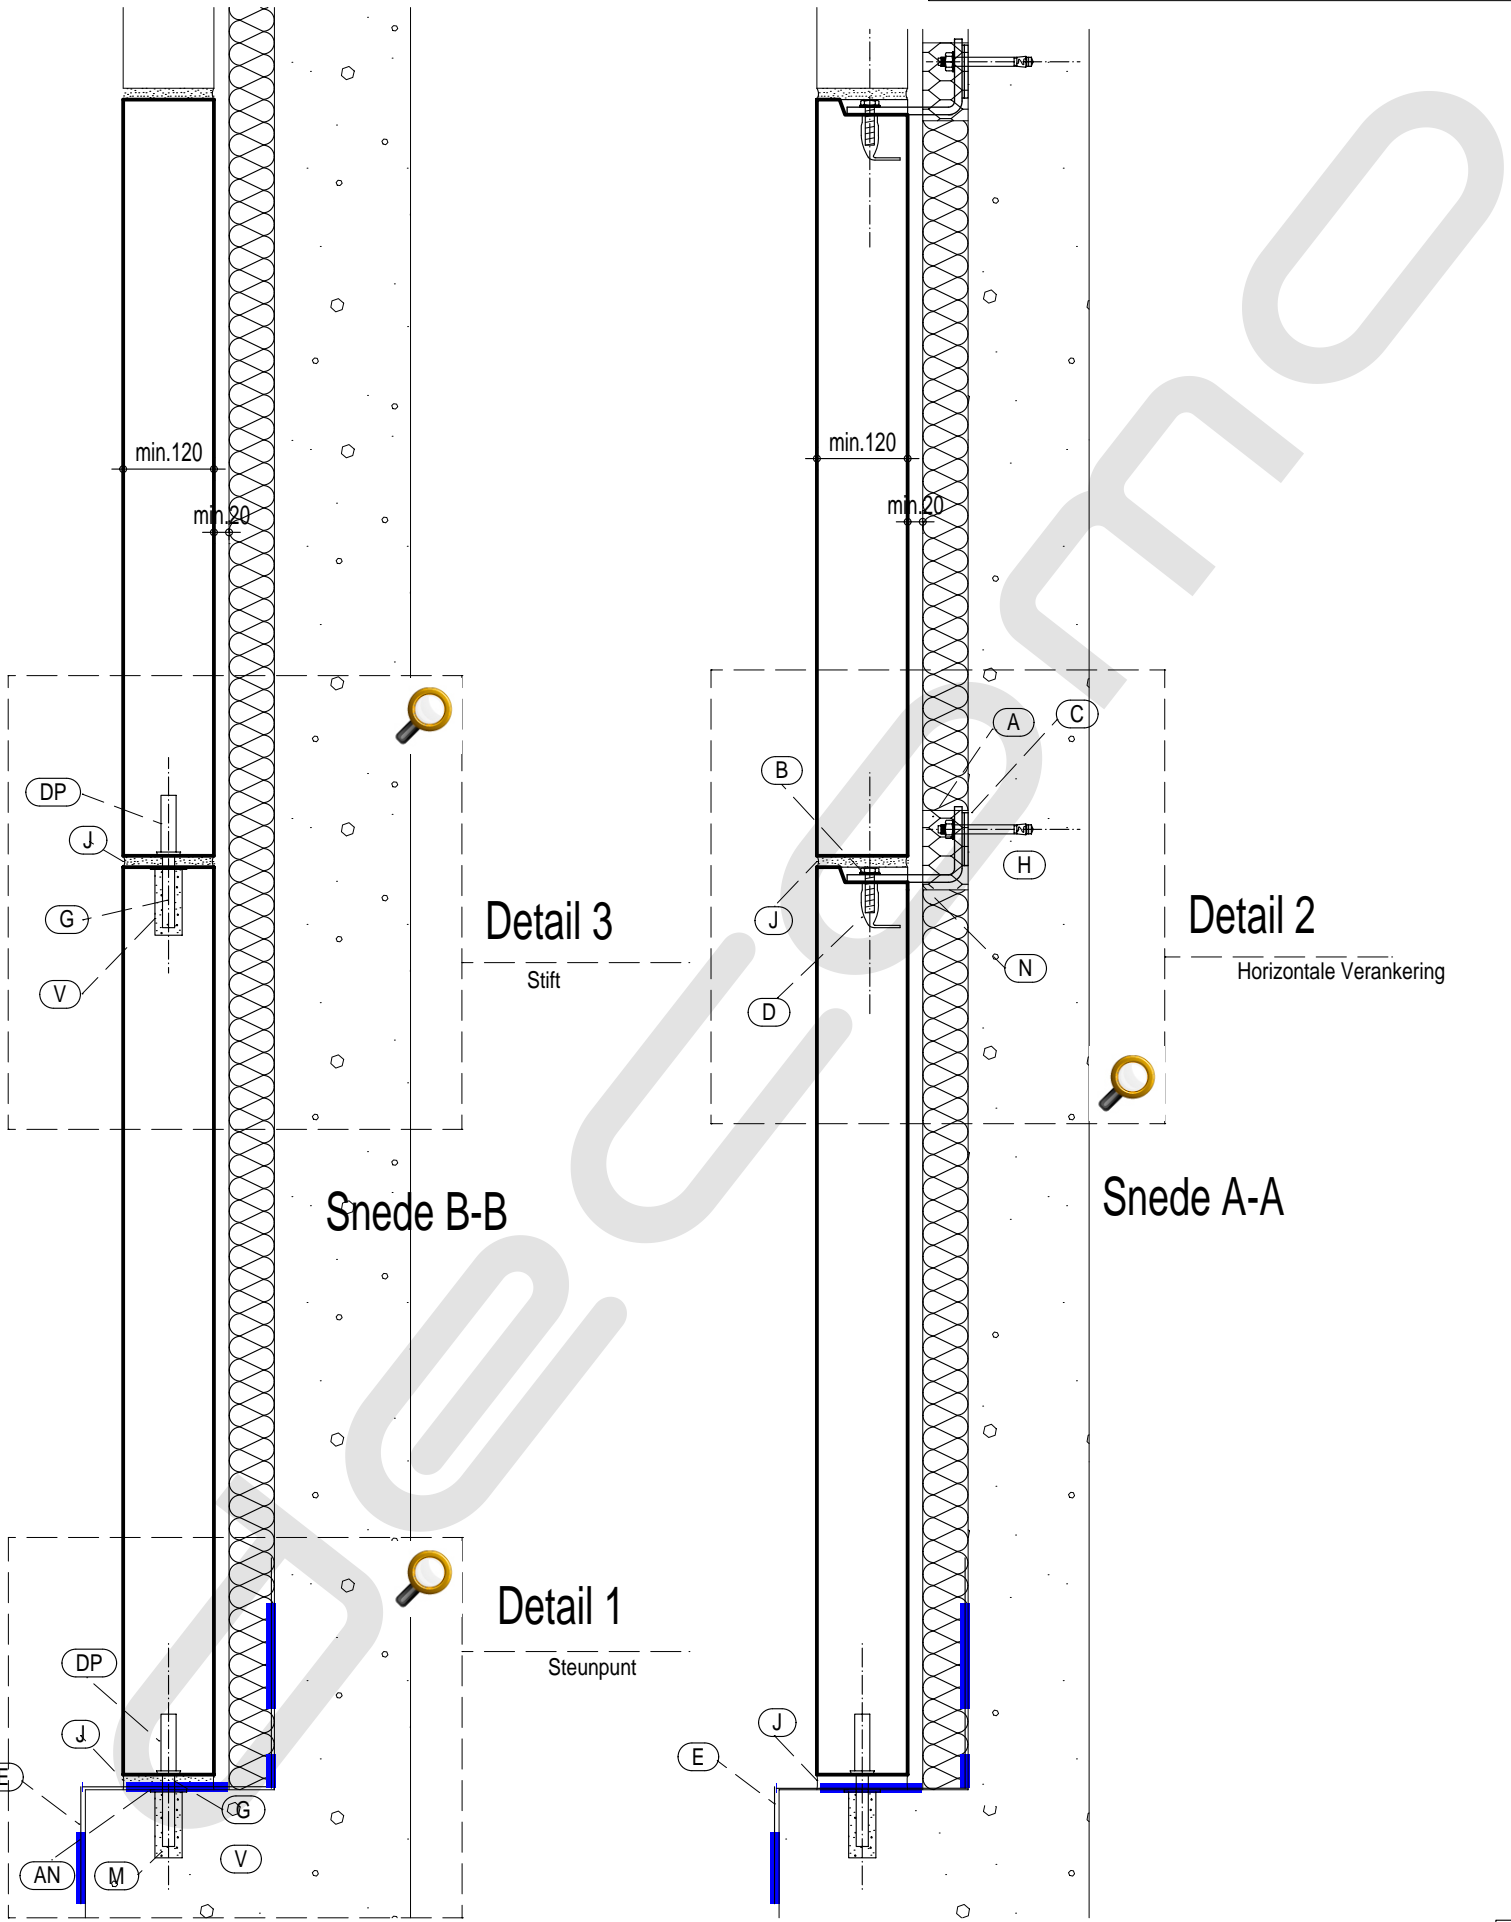

Detail 3

Stift

Detail 2

Horizontale Verankerung

Sneede B-B

Sneede A-A

Detail 1

Steunpunt